

EXHIBIT A

Freeway Agreement

February 7, 1984

06-Kin-198-R9.5/R10.2
From 19th Avenue to 0.2 Mile
East of 18-1/2 Avenue

FREWAY AGREEMENT

THIS AGREEMENT, made and entered into on this ____ day of _____, 1983, by and between the STATE OF CALIFORNIA, acting by and through the Department of Transportation (herein referred to as "STATE"), and the City of Lemoore (herein referred to as "CITY"),

WITNESSETH:

WHEREAS, the highway described above has been declared to be a freeway by Resolution of the California Transportation Commission on October 15, 1958; and

WHEREAS, STATE and COUNTY OF KINGS have entered into a Freeway Agreement dated September 1, 1959, and Supplemental Freeway Agreement dated November 14, 1967, relating to that portion of State Highway Route 198 from the Fresno-Kings County Line to Seventh Avenue; and

WHEREAS, CITY has annexed the area north of State Highway Route 198 in the vicinity of 19th Avenue and a short section of State highway right of way east of 18-1/2 Avenue; and

WHEREAS, a revised plan map for such freeway has been prepared showing the proposed plan of the STATE as it affects streets of the CITY; and

WHEREAS, it is the mutual desire of the parties hereto to enter into a new Freeway Agreement in accordance with the revised plan of said freeway;

NOW, THEREFORE, IT IS AGREED:

1. This Agreement supersedes that portion of said Freeway Agreement dated September 1, 1959, and Supplemental Freeway Agreement dated November 14, 1967, from 19th Avenue to 0.2 mile east of 18-1/2 Avenue.

1 2. CITY agrees and consents to the closing of CITY Streets, relocation
2 of CITY streets, construction of frontage roads and other local roads, and
3 other construction affecting CITY streets, all as shown on said plan map
4 attached hereto marked Exhibit A and made a part hereof by this reference.

5 3. STATE shall, in construction of the freeway and at STATE's expense,
6 make such changes affecting CITY streets in accordance with the plan map
7 attached hereto marked Exhibit A.

8 4. STATE agrees to acquire all necessary right of way required for
9 construction, reconstruction, or alteration of CITY streets and frontage roads,
10 and CITY hereby authorizes STATE to acquire in its behalf all such necessary
11 right of way, except that the cost of right of way within the CITY required
12 to construct the 19th Avenue Interchange ramps shall be borne by CITY.

13 5. It is understood between the parties that the right of way may be
14 acquired in sections or units, and that both as to the acquisition of right
15 of way and the construction of the freeway projects, the obligations of STATE
16 hereunder shall be carried out at such time and for such unit or units of the
17 project as funds are budgeted and made lawfully available for such expenditures.

18 6. CITY will accept control and maintenance over each of the relocated
19 or reconstructed CITY streets, and the frontage roads, and other STATE
20 constructed local roads on receipt of written notice to CITY from STATE that
21 the work thereon has been completed, except for any portion which is adopted by
22 STATE as a part of the freeway proper. CITY will accept title to the portions
23 of such roads lying outside the freeway limits, upon relinquishment by STATE.

24 7. This Agreement may be modified at any time by the mutual consent of the
25 parties hereto, as may become necessary for the best accomplishment, through
26 STATE and CITY cooperation, of the whole freeway project for the benefit of
27 the people of the STATE and of the CITY.

1
2
3
4
5
6
7
8
9
10
11
12
13
14
15
16
17
18
19
20
21
22
23
24
25
26
27
28
29

IN WITNESS WHEREOF, the parties hereto have caused this Agreement to be executed by their respective duly authorized officers.

STATE OF CALIFORNIA
Department of Transportation
Leo J. Trombatore
Director of Transportation
By _____


THE CITY OF LEMOORE
BY



APPROVED:

APPROVED AS TO FORM:

Chief, Division of Project
Development

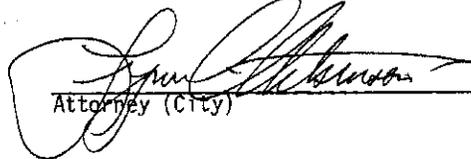

Attorney (City)

APPROVED AS TO FORM:

Attorney (State)

EXHIBIT-A

-LEGEND-

- FREEWAY..... 
- FRONTAGE ROAD OR
OTHER LOCAL ROAD..... 
- ROAD CLOSURE & TERMINUS
CONST. AS NECESSARY..... 
- INTERCHANGE..... 

STATE OF CALIFORNIA
BUSINESS AND TRANSPORTATION AGENCY
DEPARTMENT OF TRANSPORTATION

PORTION OF FREEWAY

IN THE CITY OF LEMOORE

06-KIN-198 P.M. R9.5/R10.2


FROM 19TH AVENUE
TO 0.2 MILE EAST OF 18 1/2 AVENUE

SCALE: 1" = 600'

JULY, 1983

LIMITS OF FREEWAY AGREEMENT

LEMOORE

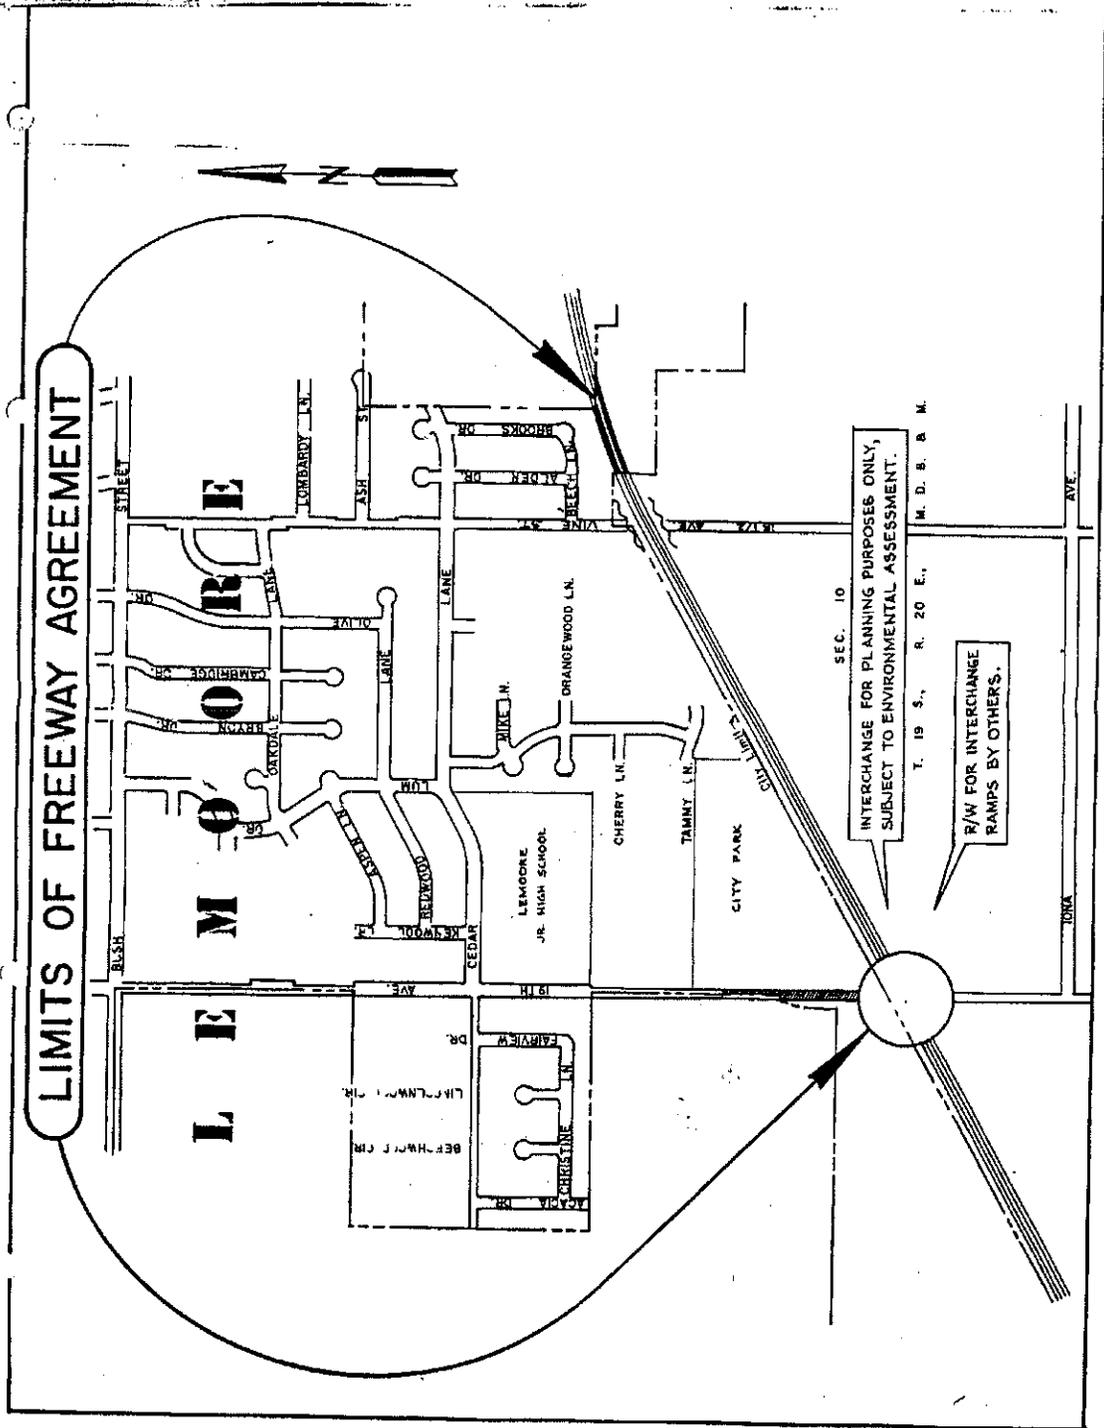

SEC. 10
INTERCHANGE FOR PLANNING PURPOSES ONLY,
SUBJECT TO ENVIRONMENTAL ASSESSMENT.

T. 19 S., R. 20 E., M. D. S. & M.


R/W FOR INTERCHANGE
RAMPS BY OTHERS.

CITY CLERK'S CERTIFICATE

I, GLORIA ORNELLAS, City Clerk of the City of Lemoore, California do hereby certify as follows:

The enclosed is a true and correct copy of the Minutes of the Regular Meeting of the City Council of the City of Lemoore held on February 7, 1984 at 7:30 p.m. in the City Council Chambers, 119 Fox Street, Lemoore, California.

DATED: March 26, 1984

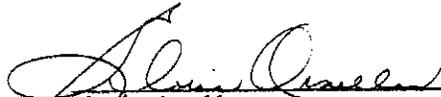
Gloria Ornellas,
City Clerk