




EXHIBIT B

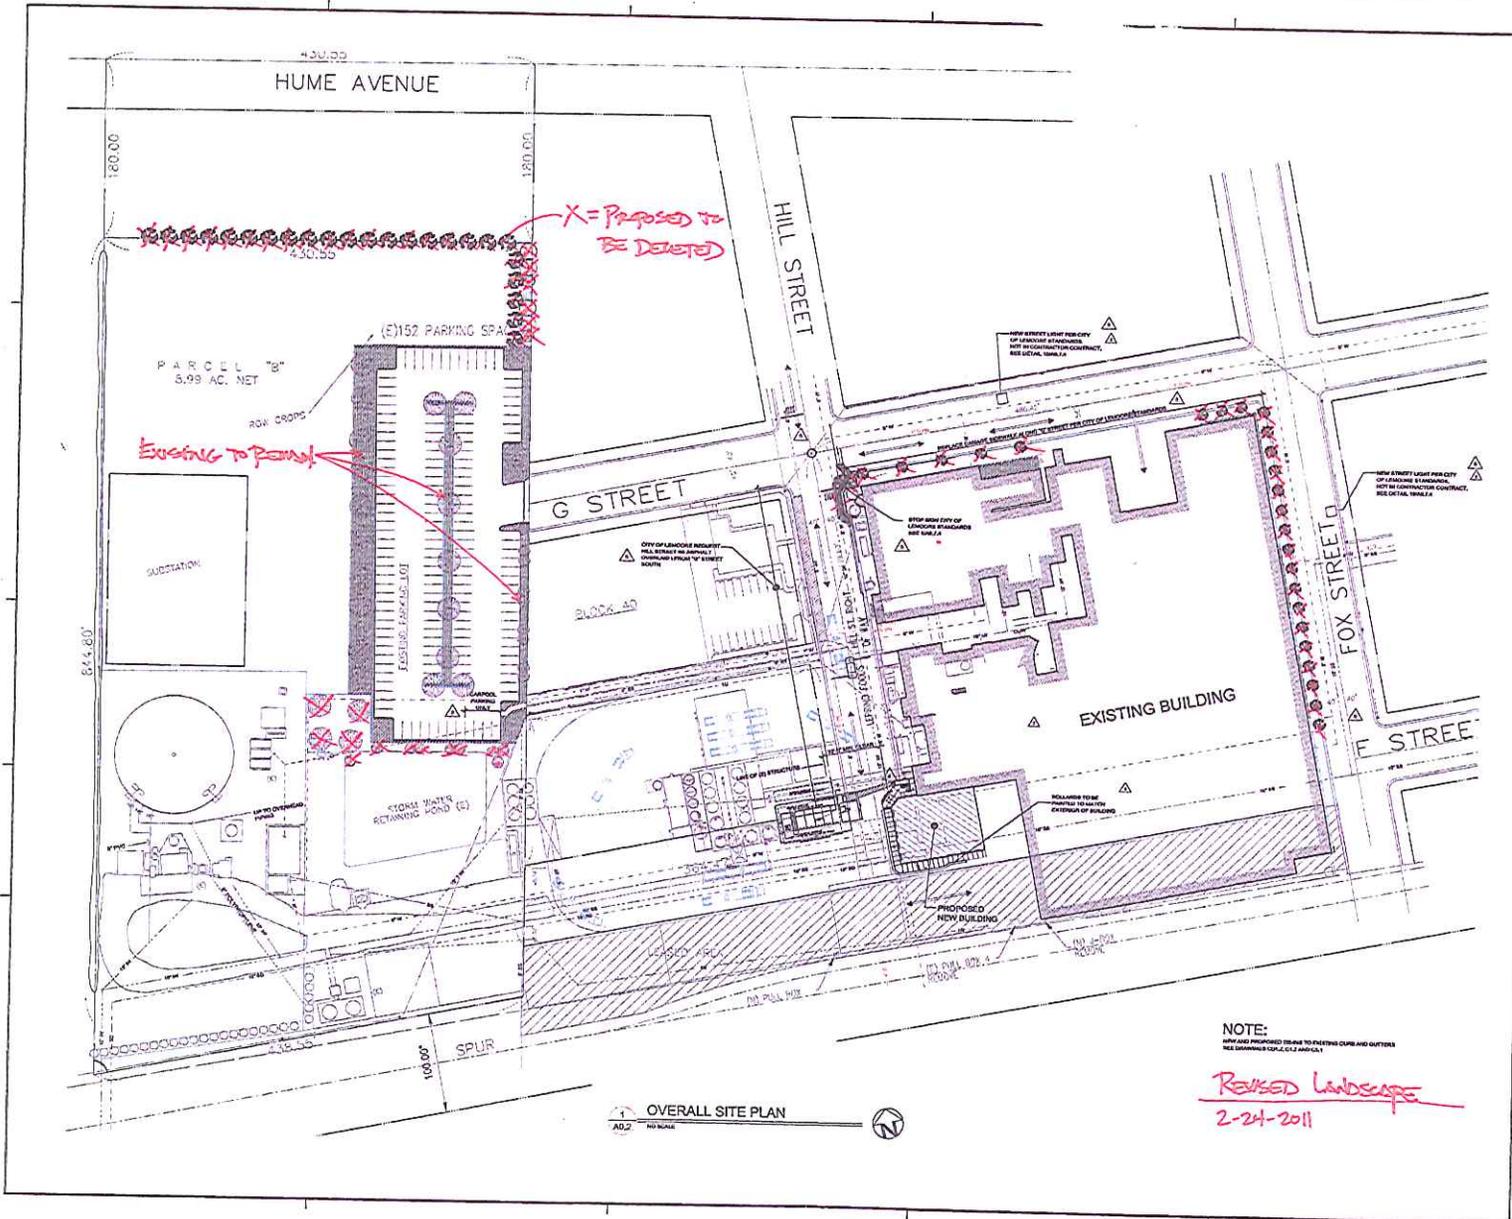

NO.	DATE	REVISION	BY
1		PLANNING SUBMITTAL	
2		11/18/10 REVISION FOR PERM	AN
3		PERM PLAN REVISION RESPONSE	
4		PLANNING SUBMITTAL RESPONSE	



**B**  
E. A. Bonelli  
+  
Associates, Inc.  
Architects & Engineers







OVERALL  
SITE PLAN

SCALE	AS NOTED	SHEET NO.
DATE		

A0.2

EXHIBIT C

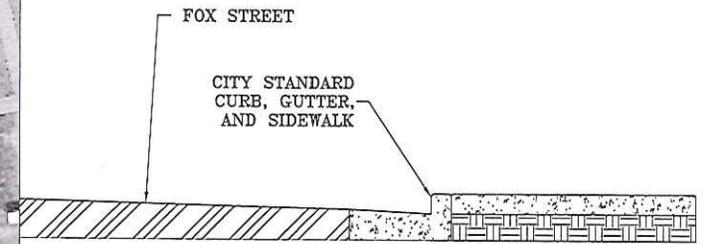


SIDEWALK AND LANDSCAPING DETAIL LOOKING NORTH

NEW SIDEWALK

NOTES:  
 - REPAIR EXISTING AND ADD NEW CURB, GUTTER, AND SIDEWALK

APPROVALS		DATE	TITLE	SIDEWALK DETAILS	
DATE	BY		NO.	DATE	BY
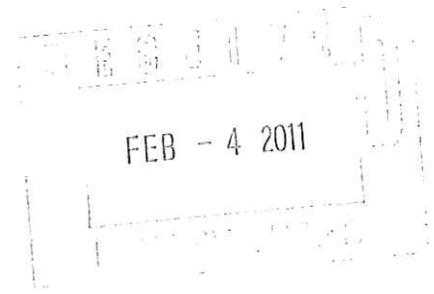

October 18, 2010

TO WHOM IT MAY CONCERN

Leprino Foods manufacturing facilities are constructed and maintained in accordance with the Federal Food Drug and Cosmetic Act's provisions for current Good Manufacturing Standards. The provisions set forth in the Code of Federal Regulations Part 110.20 specifically apply to plant facilities and grounds.. Vegetation including trees is an attractant for vermin such as rodents, insects, birds, their accompanying waste, feathers, filth and a potential for microbiological contamination, not the least of which is **Salmonella**. As such, Leprino Foods policy requires minimal vegetation at facilities and these must be maintained significantly away from plant operations.

Respectfully,  
Leprino Foods Dairy Products Company



Edith A. Wilkin  
VP—Food Safety & Regulatory Compliance