
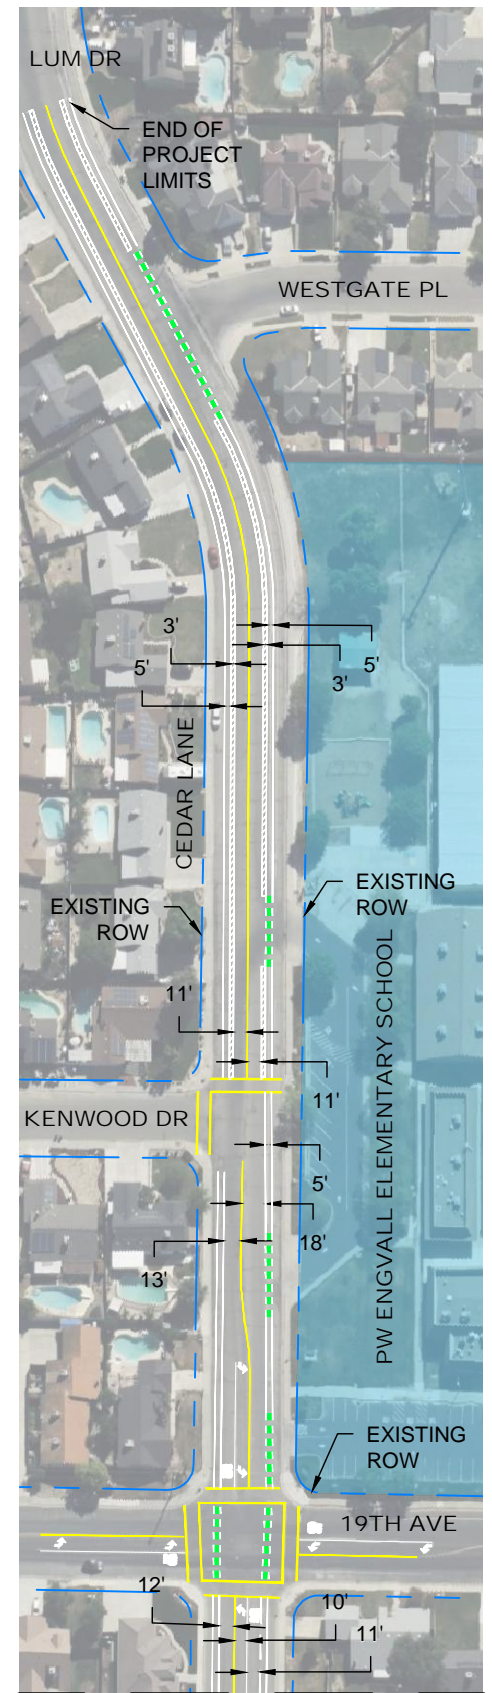
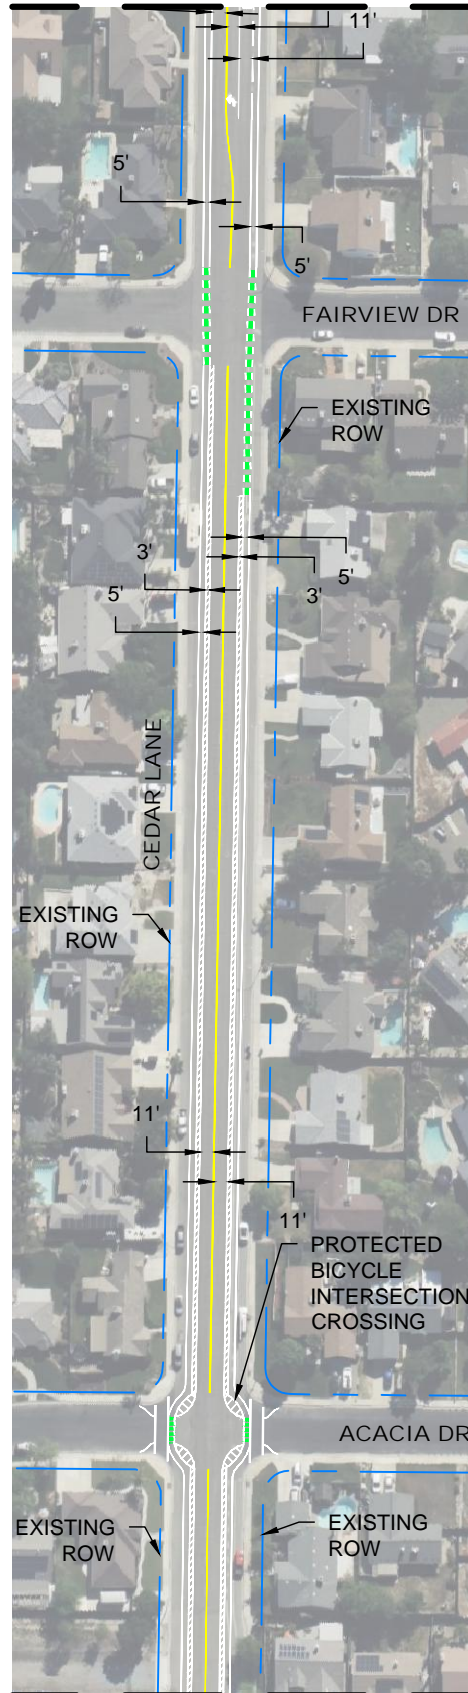


MATCHLINE SEE BOTTOM, MIDDLE

MATCHLINE SEE BOTTOM, RIGHT

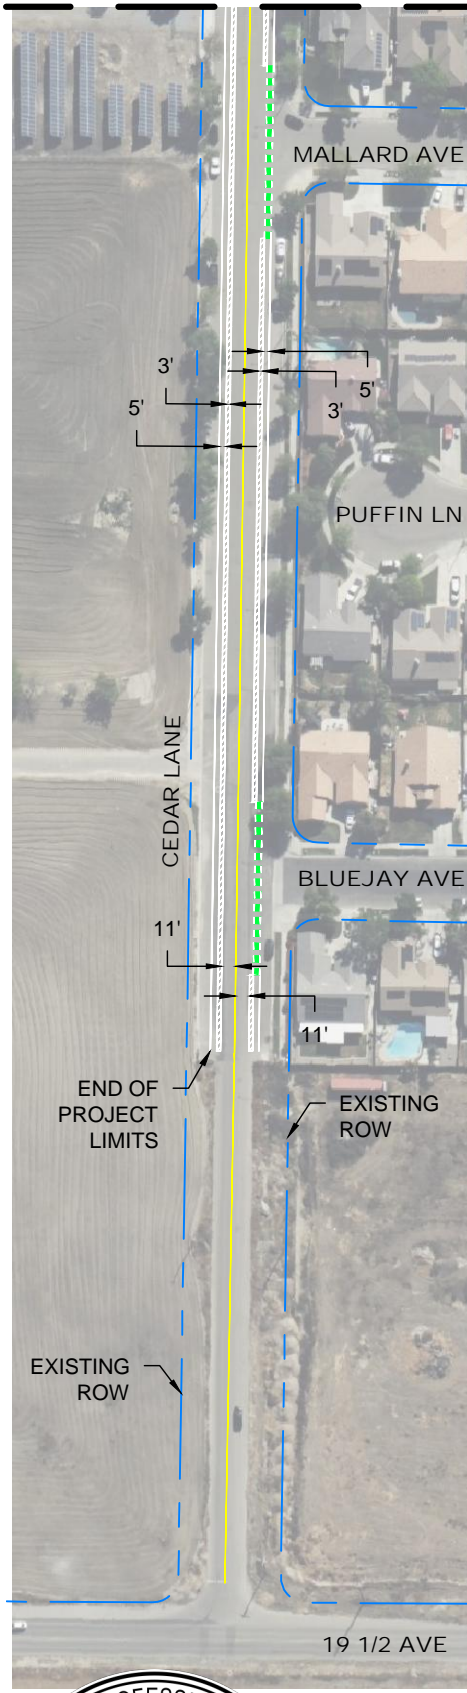

MATCHLINE SEE TOP, LEFT

MATCHLINE SEE TOP, MIDDLE



CITY OF LEMOORE  
CEDAR LANE BICYCLE SAFETY IMPROVEMENTS  
HSIPSL-5115(045)

EXHIBIT 1 - PROPOSED STRIPING

EXHIBIT 1  
SHEET 1